


ST JOSEPH COUNTY REGIONAL WATER AND SEWER DISTRICT

GRANGER SUBDISTRICT #1

MUNICIPAL SEWER

© 2011 Wightman Petrie - All Rights Reserved

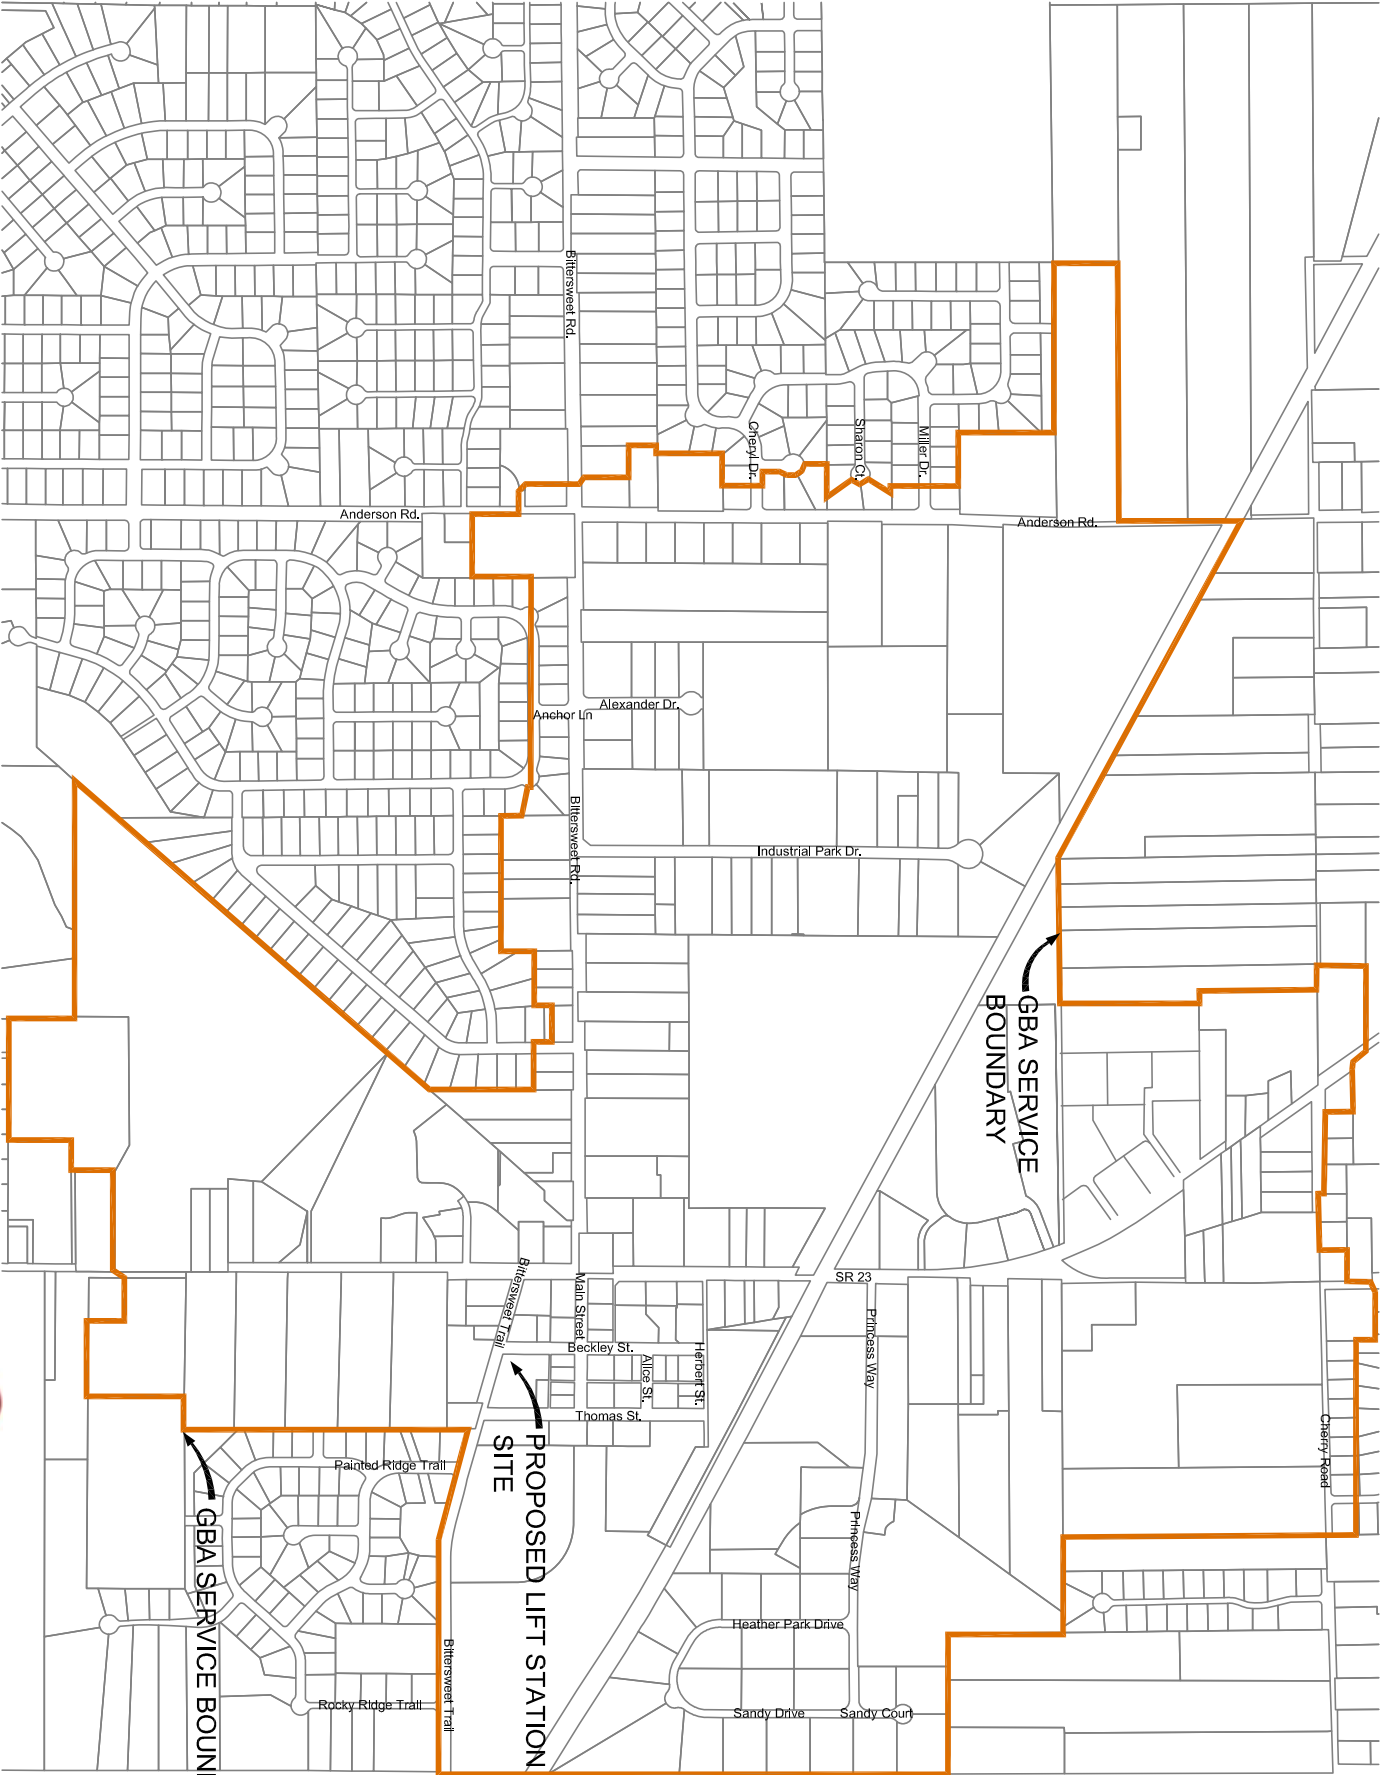

GBA SERVICE BOUNDARY

PROPOSED LIFT STATION SITE

GBA SERVICE BOUNDARY

WIGHTMAN PETRIE

architecture • site • civil engineering • landscape architecture
environmental • planning • renewable energy • land surveying

